


円形汚水枡(内径50cm)構造図

縮尺 1:15


記号 ● —

(深 1.00m)

縦断面図

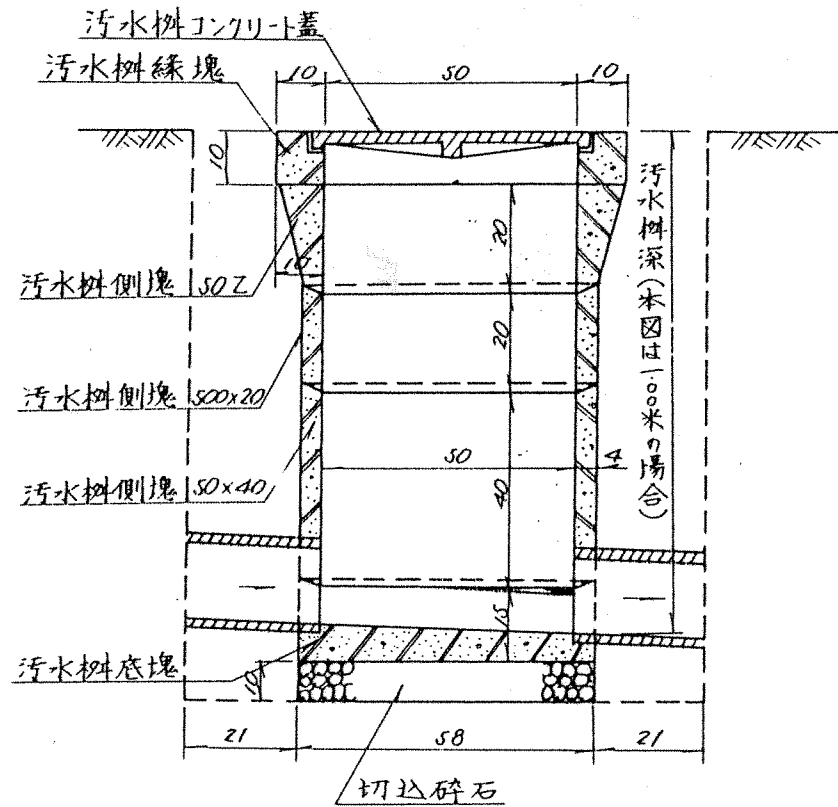

平面図

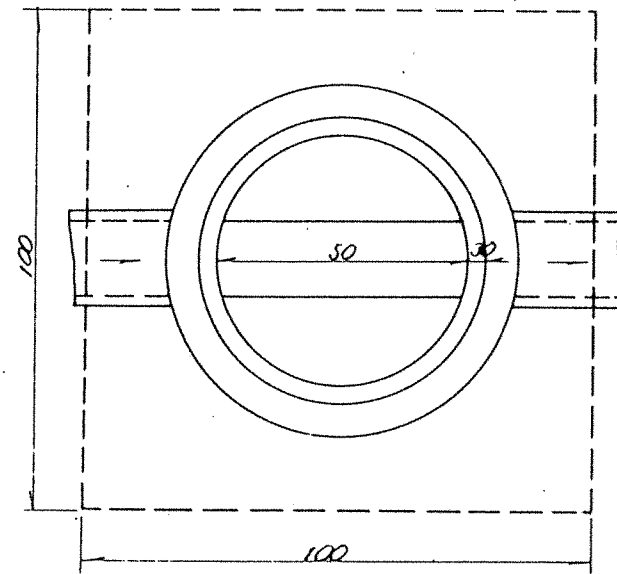

名称	計算式	計
掘削	$1.0 \times 1.0 \times 1.15 = 1.15$	1.15
埋戻	$1.15 - (.58^2 \times 0.785 \times .85 + .64^2 \times 0.785 \times .20 + .70^2 \times 0.785 \times .10 + 18.6^2 \times 0.785 \times .21) = 0.817$	0.82
残土	$0.224 + 0.064 + 0.039 + 0.006 = 0.333$	0.33
碎石	$.58^2 \times 0.785 \times 10 = 0.026$	0.026